



REDCAR AND CLEVELAND BOROUGH COUNCIL
(RESIDENT PARKING PLACES) CONSOLIDATION EXPERIMENTAL AMENDMENT ORDER
2024

On 6.11.24, the Council made the above Order under Sections 9 and 10 and Part IV of Schedule 9 of the Road Traffic Regulation Act 1984 ("the Act") to come into effect on 20.11.24.

The Order, for a period of up to 18 months, will have the effect of amending the Redcar and Cleveland Borough Council (Resident Parking Places) Consolidation Order 2003 by removing the residents parking bay at Newcomen Terrace (west side 47 metres from a point 19 metres south of the junction with Majuba Road) which is being replaced by a limited waiting bay and amending the days and times of operation of the residents parking zone at Green Lane to 24 hours a day 7 days a week.

A copy of the Order, a statement of the Council's reasons for making the Order and location plans may be viewed on the Council's website [Permanent highway notices | Redcar and Cleveland](#) or at the offices below on Monday – Friday between 11 am and 4pm.

The Council will be considering in due course whether the provisions of the Order should be continued in force indefinitely. Within a period of six months from xxxx or if the Order is subsequently varied by another Order under Section 9 of the Act or modified pursuant to Sub Section (2) of Section 10 of the Act from the coming into operation of that variation or modification (whichever is latest) any person may object to the making of an Order for the purposes of such indefinite continuation. Any such objection must be in writing, must give the grounds on which it is made, and must be sent to the undersigned by post or email for the attention of Emma Garbutt(emma.garbutt@redcar-cleveland.gov.uk).

If you wish to question the validity of the Order or of any provision contained in it on the grounds that it is not within the powers conferred by the Road Traffic Regulation Act 1984, or on the grounds that any requirement of that Act or of any Instrument made under it has not been complied with in relation to the Order, you may within six weeks from 13.11.24 apply to the High Court for this purpose.

J Sampson, Managing Director, Redcar and Cleveland House, Kirkleatham Street, Redcar TS10 1RT.

STATEMENT OF REASONS

Following complaints with regards to obstructive parking at Lobster Road/Newcomen Terrace and Green Lane/Oak Road, Redcar changes to parking restrictions are proposed to assist in alleviating some of the parking issues reported.

The changes include no waiting at anytime restrictions to assist in preventing obstructive parking associated with visitor parking around the Green Lane and Oak Road areas and a change to the resident parking times of operation.

At Newcomen Terrace the proposal to change the resident parking bay to limited waiting is proposed to provide an area of short stay visitor parking for users of the nearby shops and to discourage parking on existing restrictions.

It is proposed to introduce an experimental traffic regulation order (ETRO) to allow for the restrictions to be implemented and the effects of the changes be monitored.

**REDCAR AND CLEVELAND BOROUGH COUNCIL
(RESIDENT PARKING PLACES)
(CONSOLIDATION) ORDER 2003 EXPERIMENTAL AMENDMENT ORDER 2024**

The Council of the Borough of Redcar and Cleveland (hereinafter referred to as "the Council") under Sections 9, 32, 35, 45, 47, 53 and Part IV of Schedule 9 of the Road Traffic Regulation Act 1984 (hereinafter referred to as the "Act of 1984") and of all other enabling powers and after consultation with the Chief Officer of Police in accordance with Part III of Schedule 9 of the Act of 1984 hereby makes the following Order.

1. This Order shall come into operation on the 20th day of November 2024 for an experimental period of up to 18 months, and may be cited as the Redcar and Cleveland Borough Council (Resident Parking Places) (Consolidation) Order 2003 Experimental Amendment Order 2024
2. The Redcar and Cleveland Borough Council (Resident Parking Places) (Consolidation) Order 2003 ("the Order") is hereby amended as follows:-
 - a. By deleting the following from Schedule 6.05 Resident Parking Bay Mon-Sat 8am-6pm Zone E
 - (i) Newcomen Terrace, the west side from a point 19 metres south of its junction with Majuba Road for a distance of 47 metres in a southerly direction
 - b. By deleting the days of operation in Column 4 of Schedule 6.35 Zone GL (Monday to Saturday inclusive and inserting into Column 4 the days of operation the words Monday to Sunday Inclusive in respect of

Green Lane, Redcar

- (i) the west side from a point 39 metres south of its junction with Lincoln Road, for a distance of 15 metres in a southerly direction (off carriageway)
 - (ii) the west side from a point 13.5 metres south of its junction with Lincoln Road, for a distance of 17 metres in a southerly direction (off carriageway)
 - (iii) the west side from a point 81.5 metres south of its junction with Lincoln Road, for a distance of 14 metres in a southerly direction (off carriageway)
 - (iv) the west side from a point 60.5 metres south of its junction with Lincoln Road, for a distance of 14 metres in a southerly direction (off carriageway)
- c. By deleting the times of operation in Column 5 of Schedule 6.35 Zone GL (8.00 am to 6.00 pm and inserting into Column 5 the times of operation the words 24 hours a day in respect of

Green Lane, Redcar

- (i) the west side from a point 39 metres south of its junction with Lincoln Road, for a distance of 15 metres in a southerly direction (off carriageway)
- (ii) the west side from a point 13.5 metres south of its junction with Lincoln Road, for a distance of 17 metres in a southerly direction (off carriageway)
- (iii) the west side from a point 81.5 metres south of its junction with Lincoln Road, for a distance of 14 metres in a southerly direction (off carriageway)
- (iv) the west side from a point 60.5 metres south of its junction with Lincoln Road, for a distance of 14 metres in a southerly direction (off carriageway)

GIVEN under the Common Seal of the Council of the Borough of Redcar and Cleveland this 6th day of November 2024

THE COMMON SEAL of the
COUNCIL OF THE BOROUGH OF
REDCAR AND CLEVELAND was
hereunto affixed in the presence of :-




Authorised signatories



29/2822d

Contains Ordnance Survey data +
 Crown Copyright and database
 rights 2013
 Redcar & Cleveland Borough

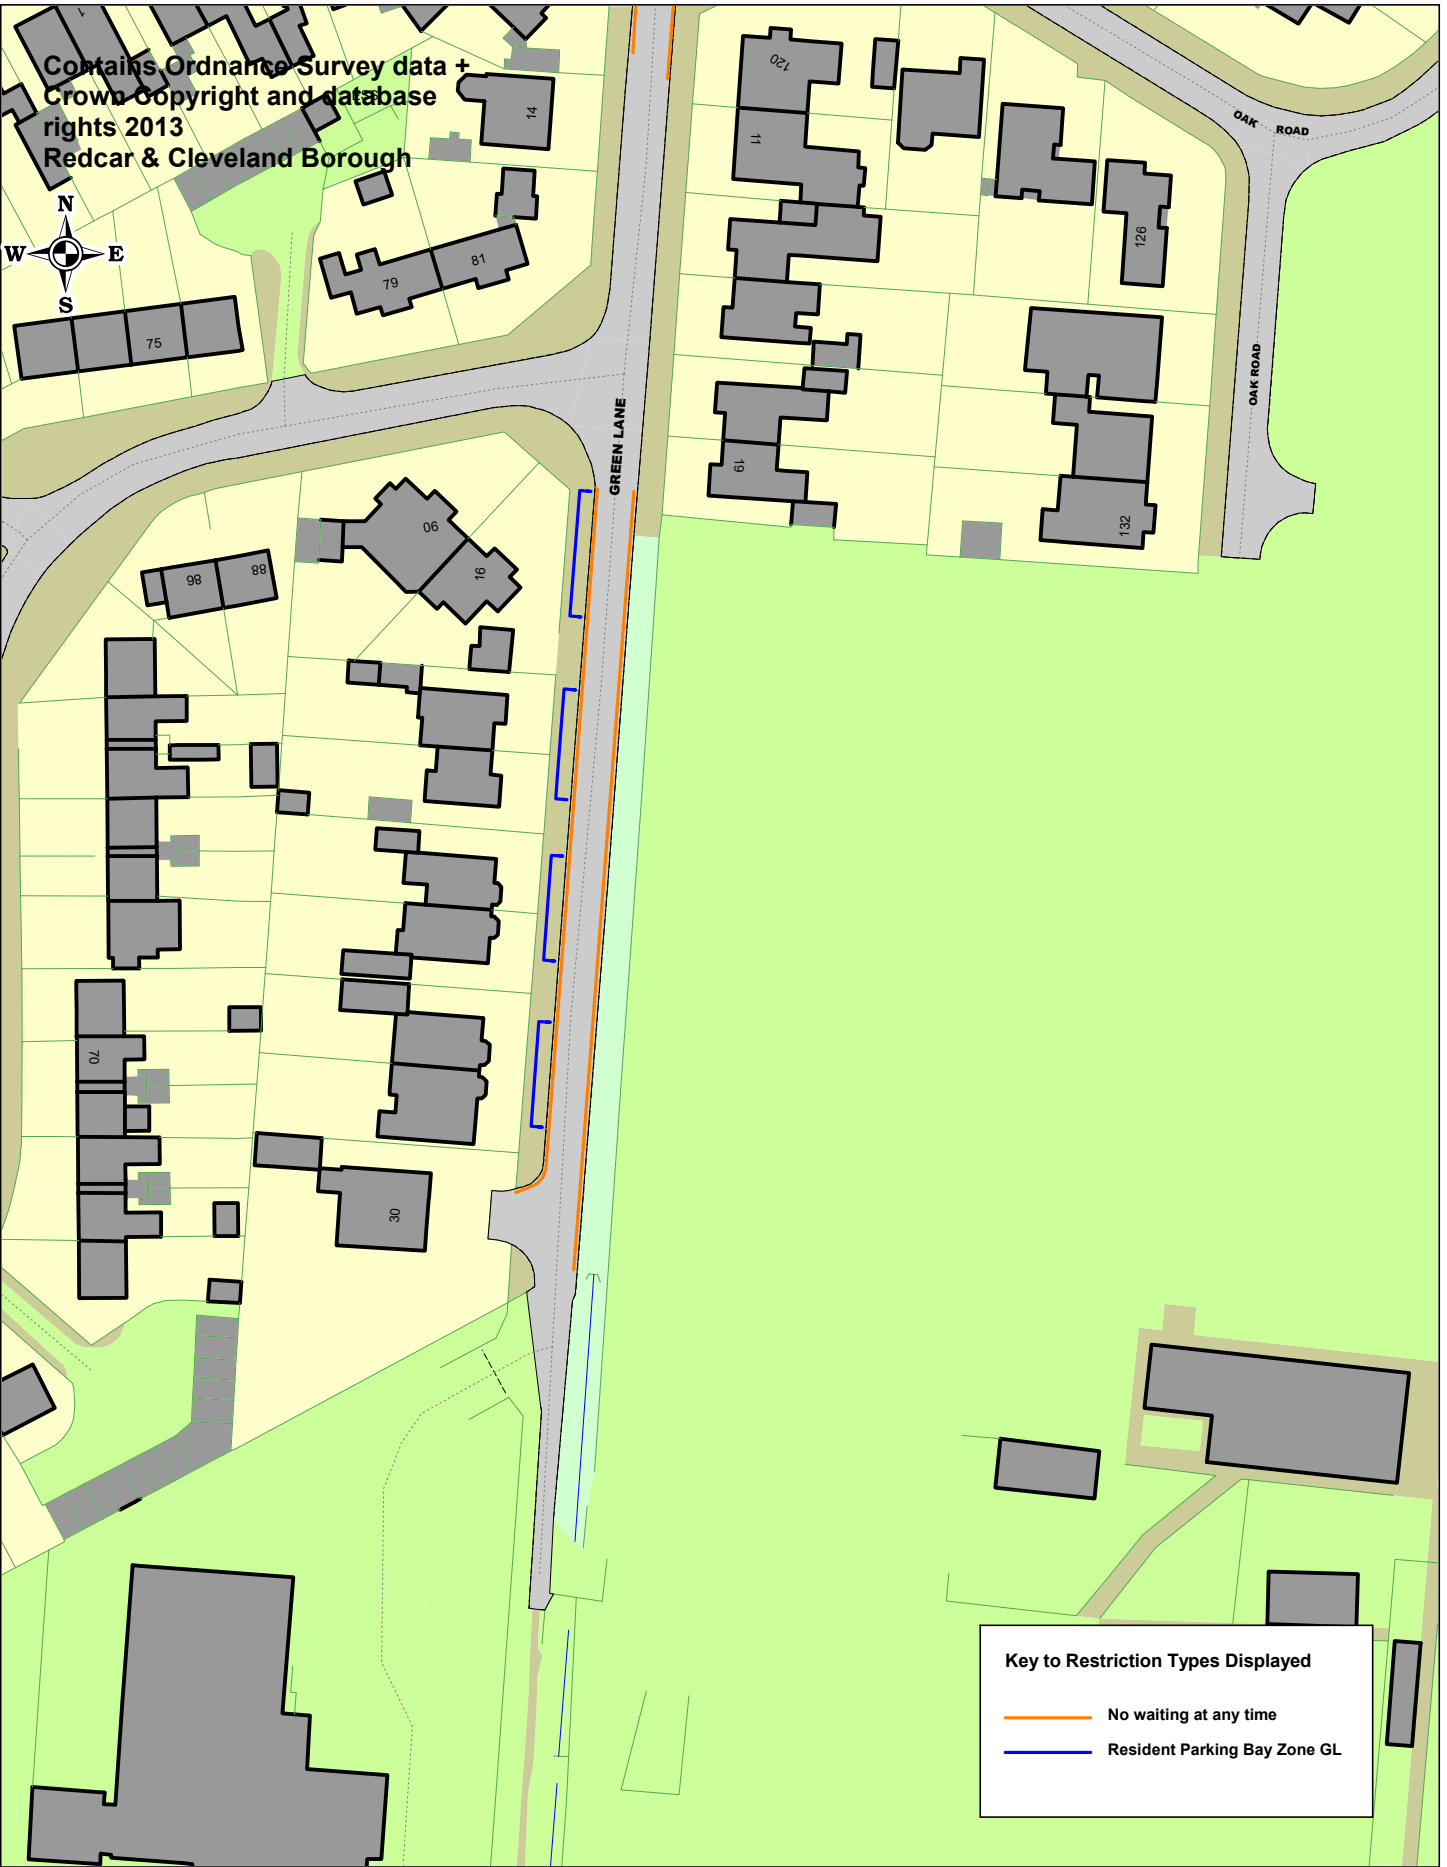

Key to Restriction Types Displayed

- No waiting at any time
- Resident Parking Bay Zone GL



**Green Lane Change of resident bays
 to Mon - Sun (24 hours)**

SCALE	1 : 1000
DATE	26/06/2024
DRAWING No.	
DRAWN BY	

Contains Ordnance Survey data +
 Crown Copyright and database
 rights 2013
 Redcar & Cleveland Borough




Limited waiting
 8am-6pm 1 Hr no
 return within 2 hrs



Newcomen Terrace Redcar

SCALE	1 : 1000
DATE	17/09/2024
DRAWING No.	
DRAWN BY	



Contains Ordnance Survey data +
Crown Copyright and database
rights 2013
Redcar & Cleveland Borough

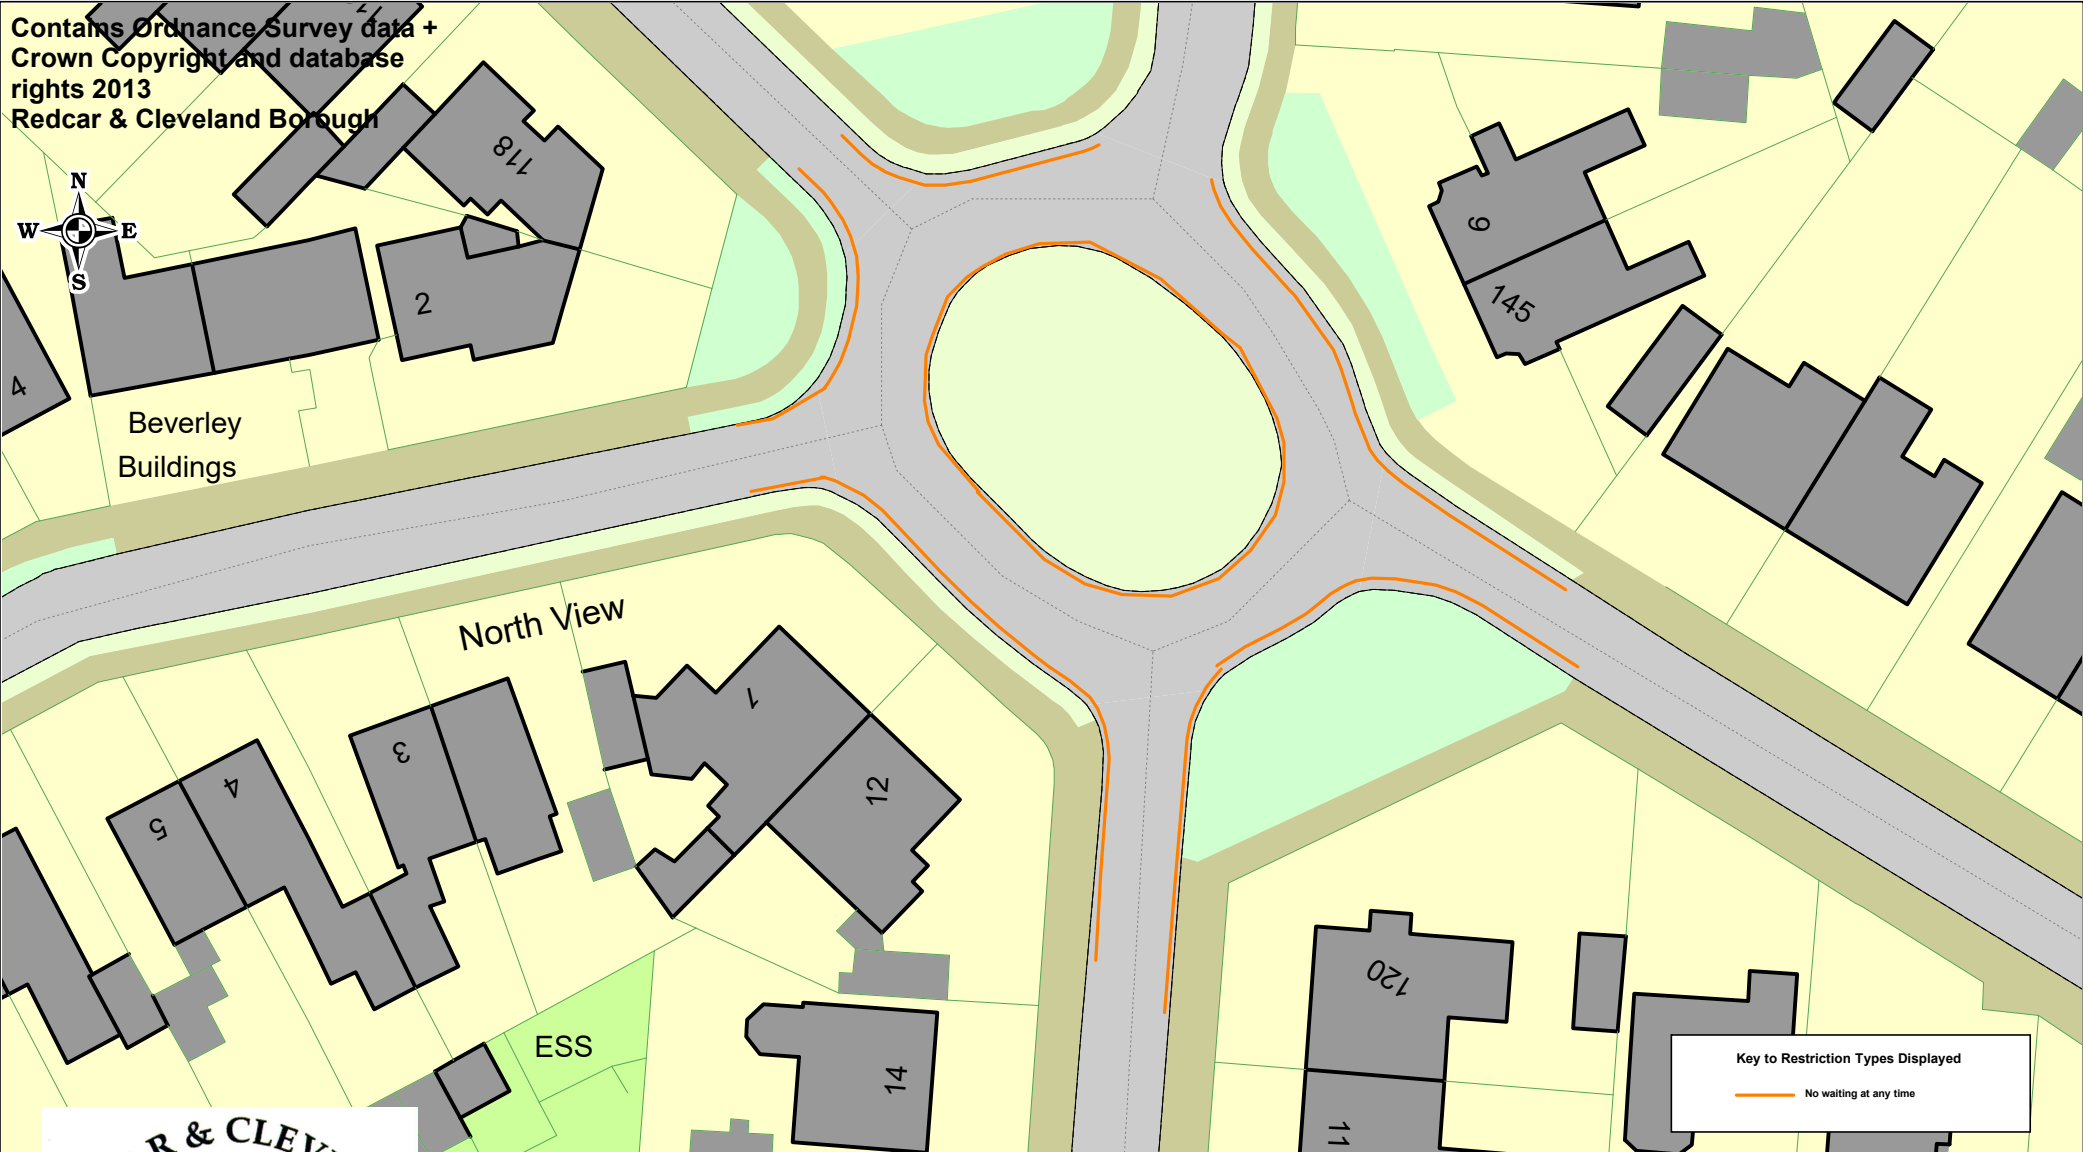

Oak Road Redcar

SCALE	1 : 500
DATE	14/10/2024
DRAWING No.	
DRAWN BY	

Contains Ordnance Survey data +
Crown Copyright and database
rights 2013
Redcar & Cleveland Borough

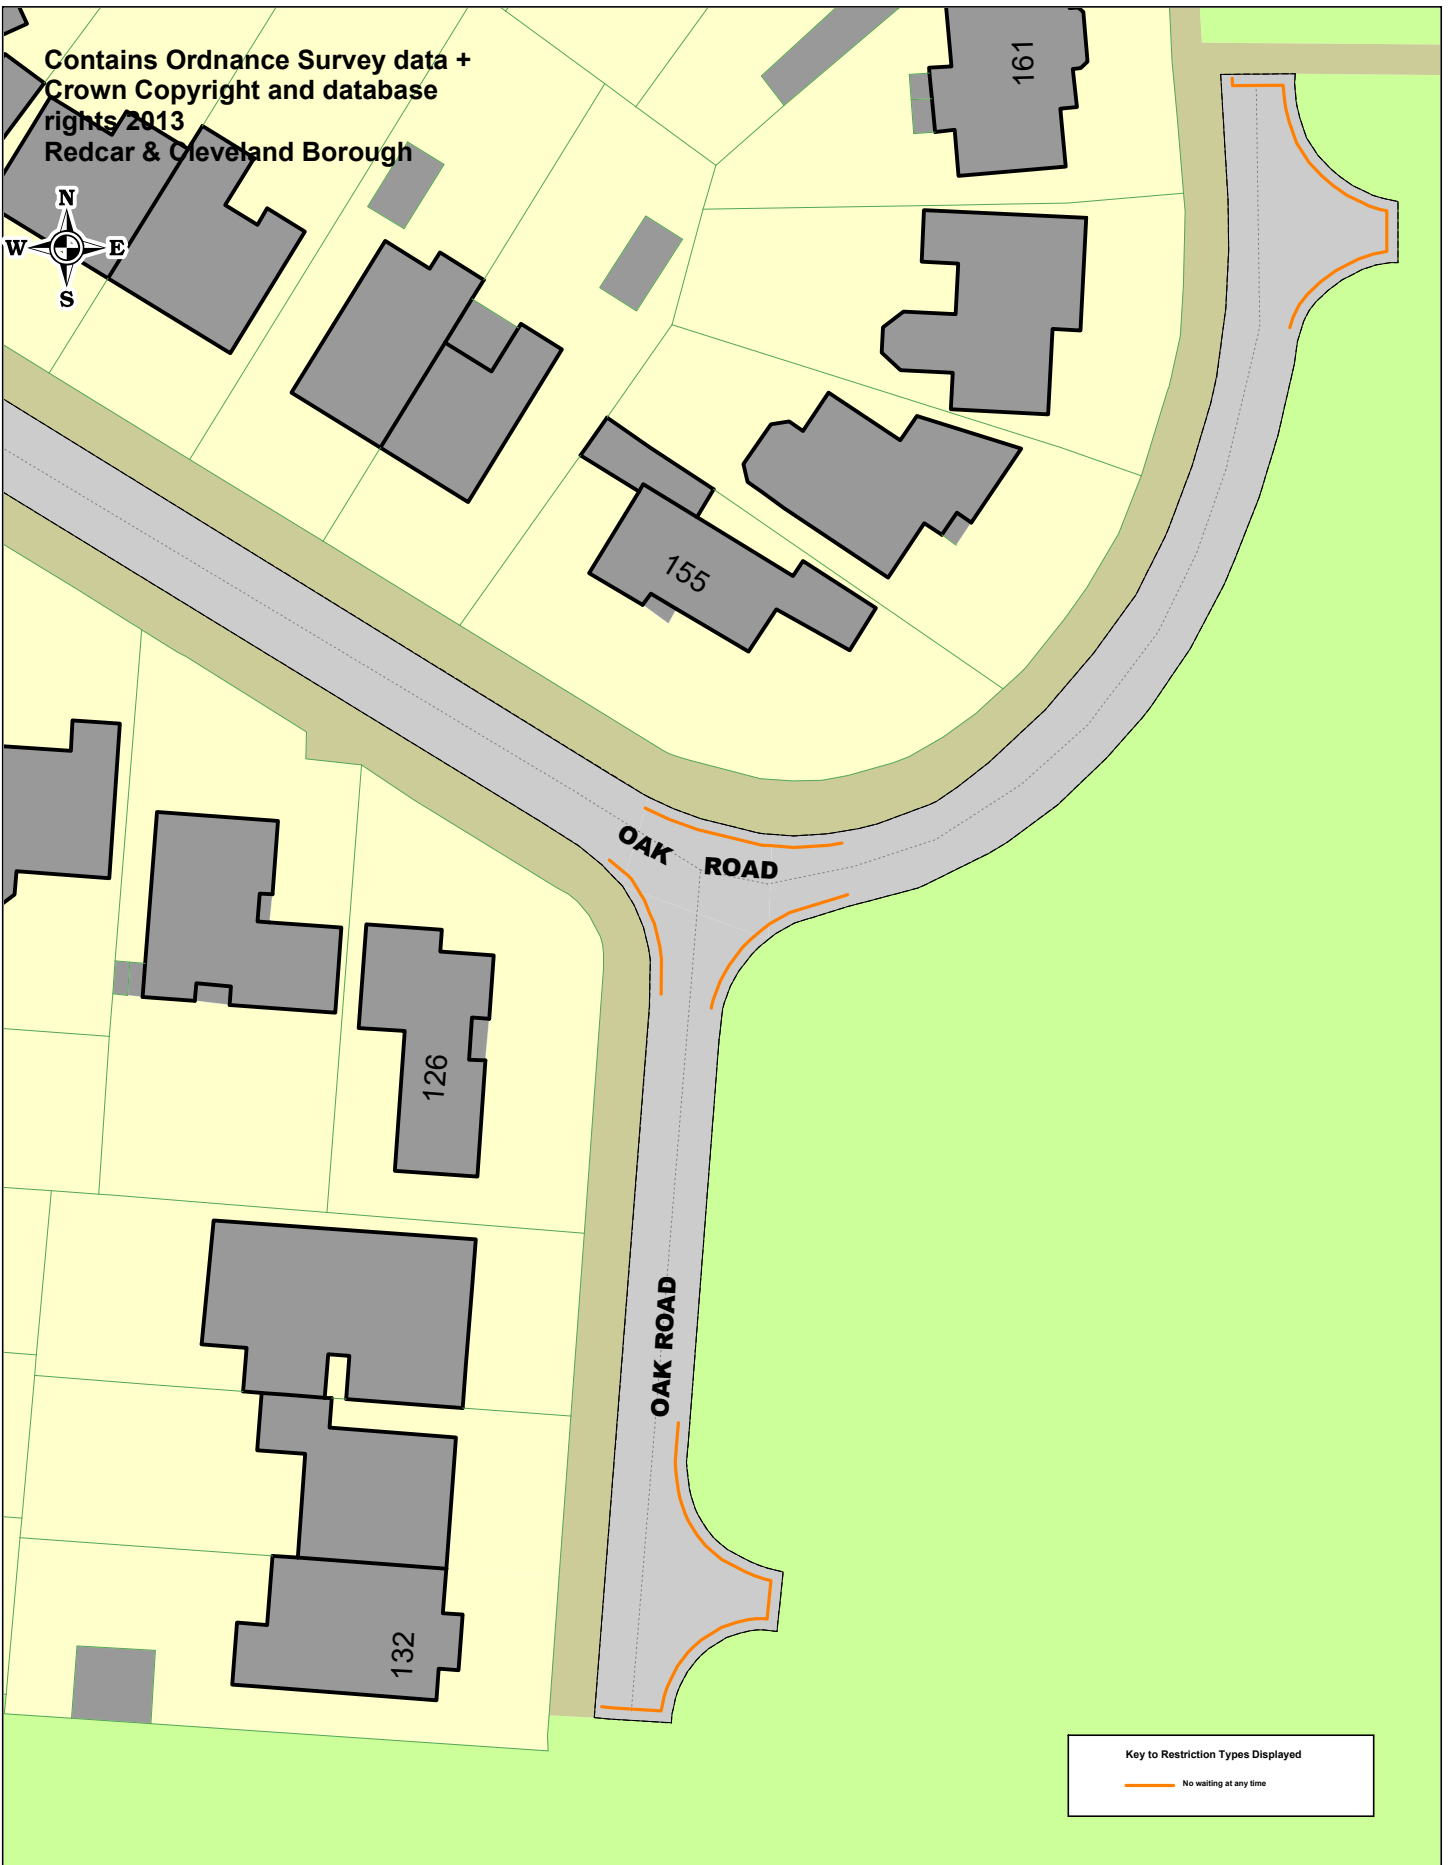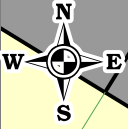

Key to Restriction Types Displayed
— No waiting at any time



Oak Road Redcar

SCALE	1 : 500
DATE	14/10/2024
DRAWING No.	
DRAWN BY	